

REGIONE DELL'UGHERIA
GOVERNATORE DELLA PROVINCIA DI GAZDAR

Elenco Speciale di *Magyarok*
Mezők Specialis
in Iscrizione *Magyarok*

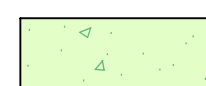
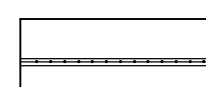
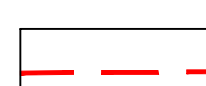
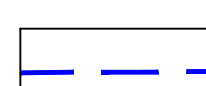
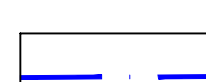
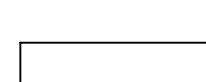


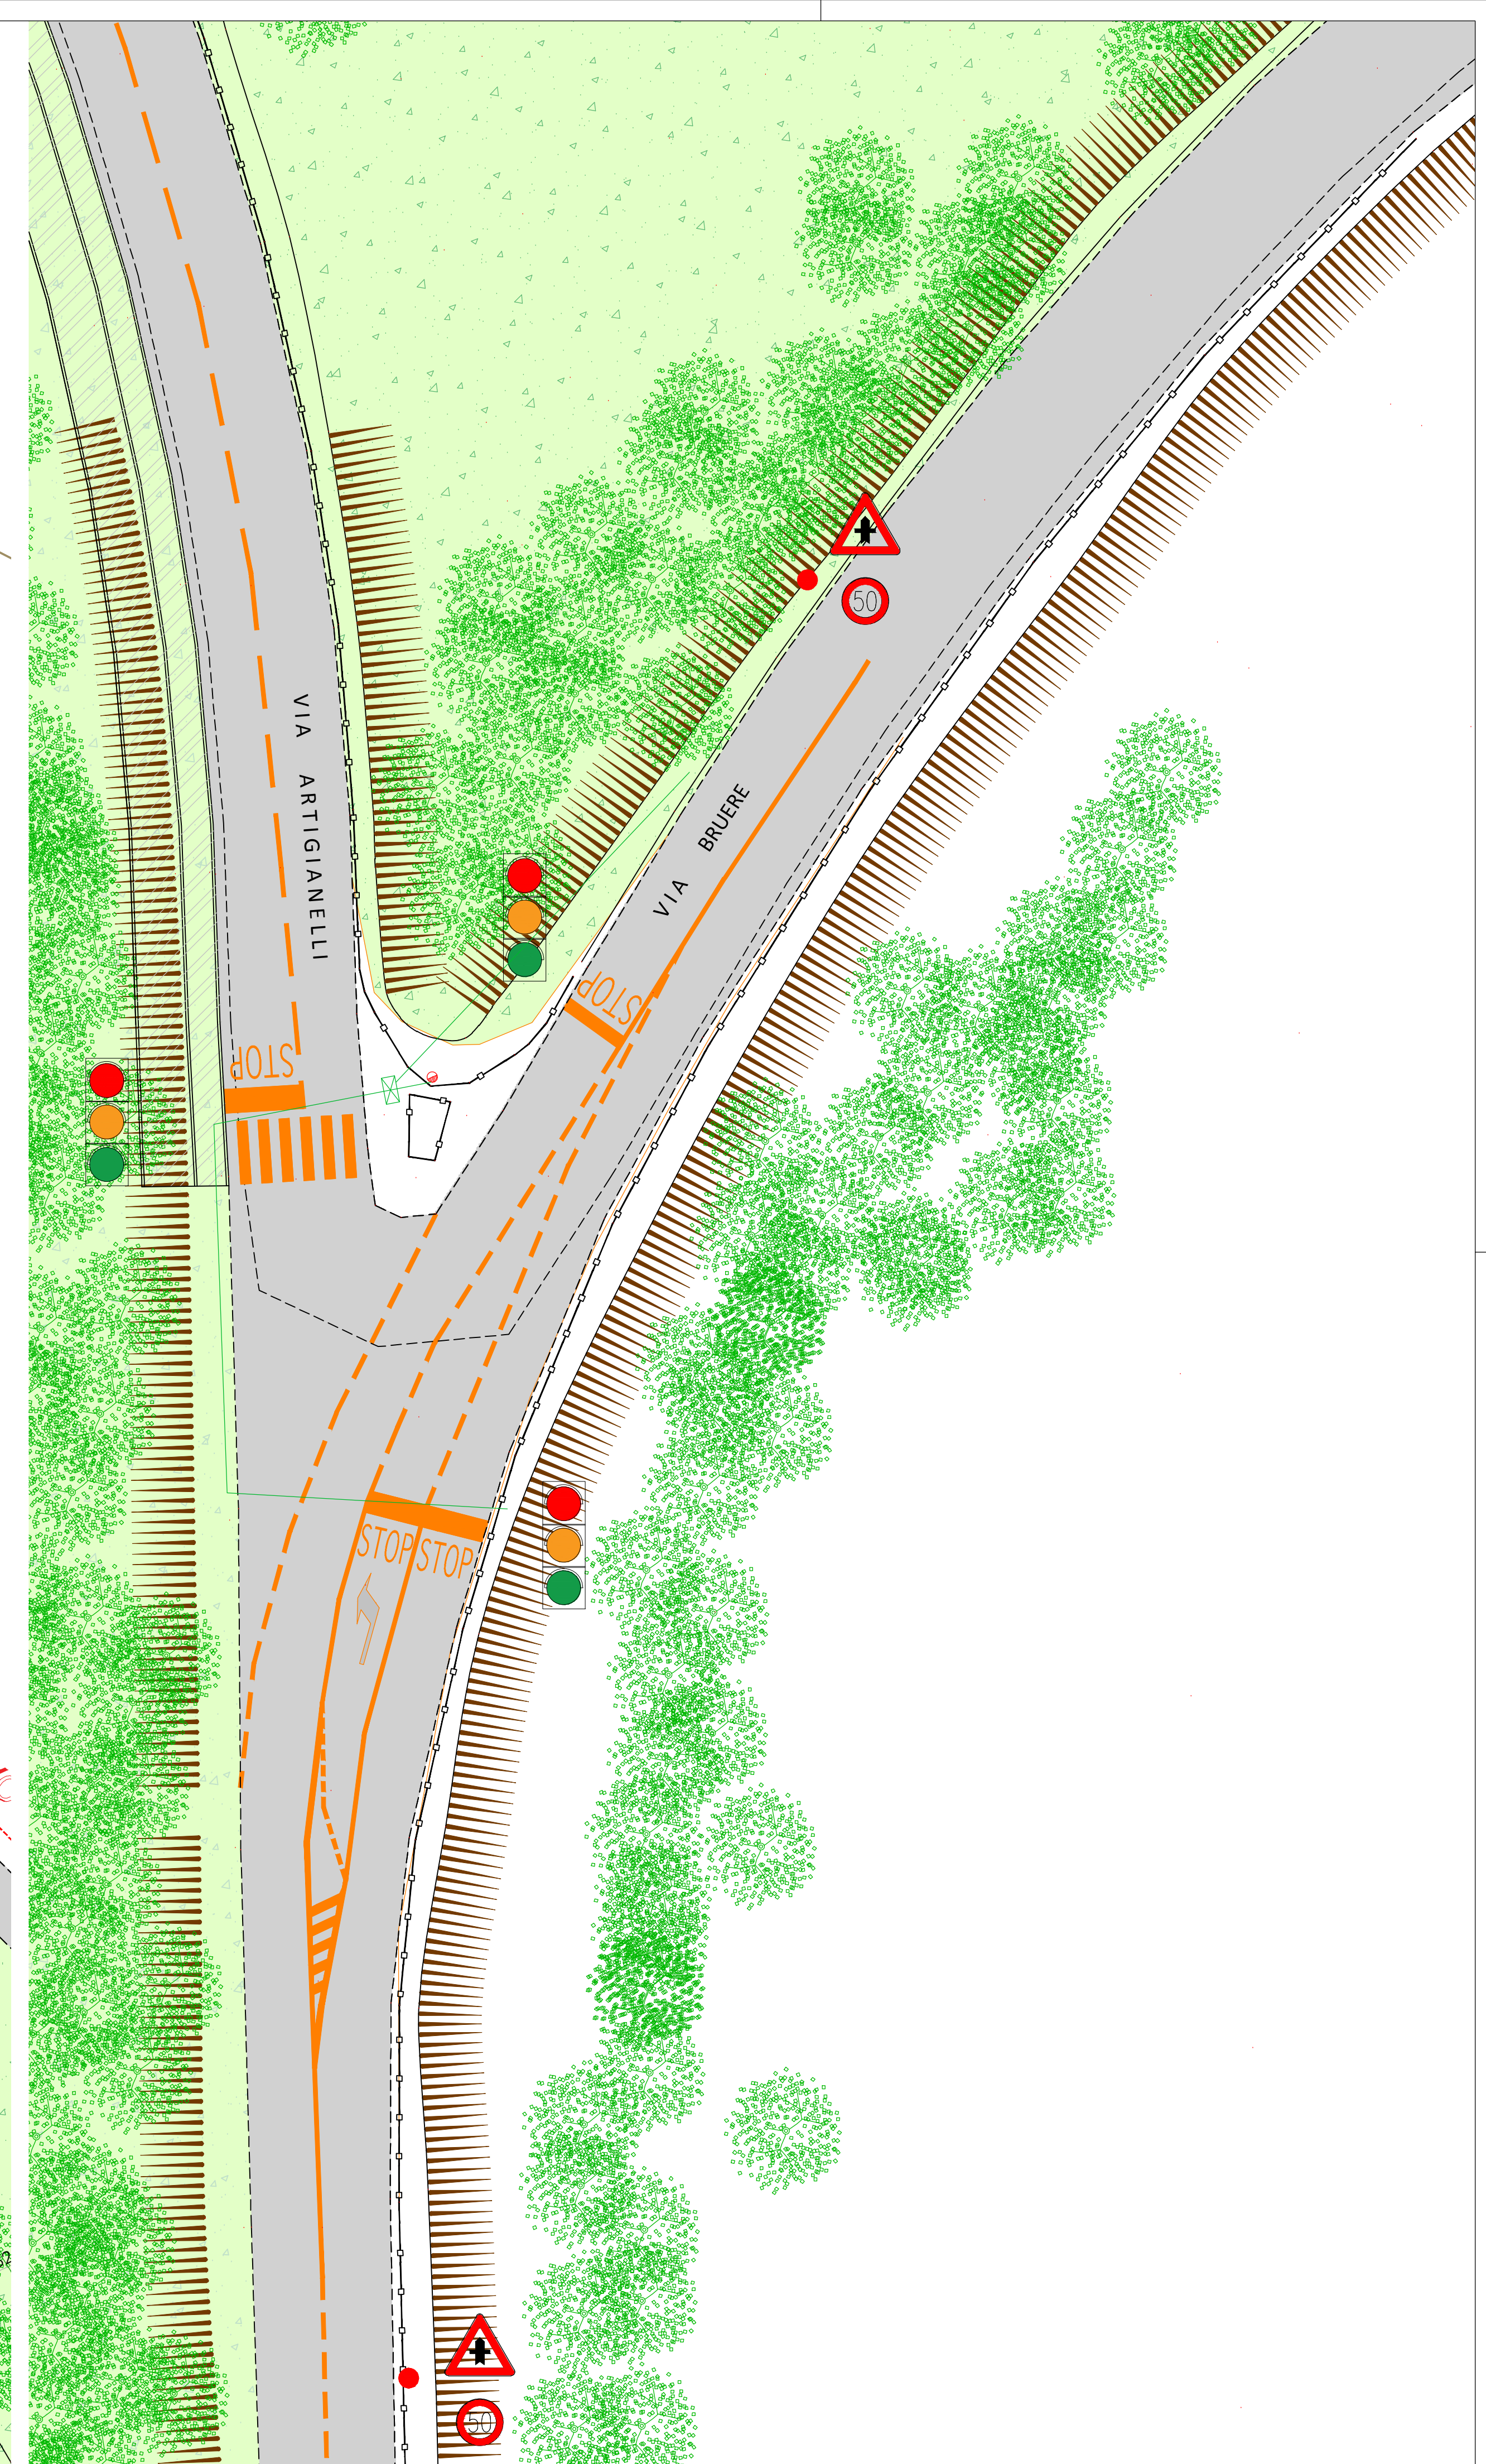
Per Numero *1000*

Descrizione della progettazione	Assunzione Qualità	TAVOLA 1_2	Rev.	Data	Molteplicità
			3	25/03/2001	Ingresso
			2	19/02/2001	Ingresso
			1	23/01/2001	Ingresso
			1	31/07/2000	Deposito attivo
					Molteplicità

Grazie all'elenco di proprietà (riserva), peraltro in via d'elenco la riproduzione anche parziale, nonché la presentazione a titoli senza autorizzazione della Sede.

LEGENDA ELEMENTI PRIVATI:

	Aree di manovra
	Aree carica/scatolo
	Pavimentazione Parcheggi in grigliato arboso autobloccante
	Terreno vegetale
	Recinzione
	Marciapiedi in Levoce
	Pavimentazione in pietra artificiale
	Rete fognatura privata Nera
	Rete fognatura Bianca privata (acque di cortili/strade)
	Rete fognatura Bianca privata (acque di falda)
	Rete allacciamento linea elettrica
	Rete allacciamento acqua
	Rete allacciamento gas



Architectural site plan titled "STRALCIO PIANTA 1". The plan shows two units, UMI I and UMI II, situated within a green landscape. UMI I is a larger, rectangular building with a central courtyard area. UMI II is a smaller, more irregular building. The plan includes various green spaces, trees, and a network of paths. A road or railway line runs along the top edge of the site. The plan is labeled with "STRALCIO PIANTA 1" in the center.

STRALCIO PIANTA1 - Scala 1:200

REFERENCES